


1 (E) SITE PLAN
Scale: 3/16"=1'-0"

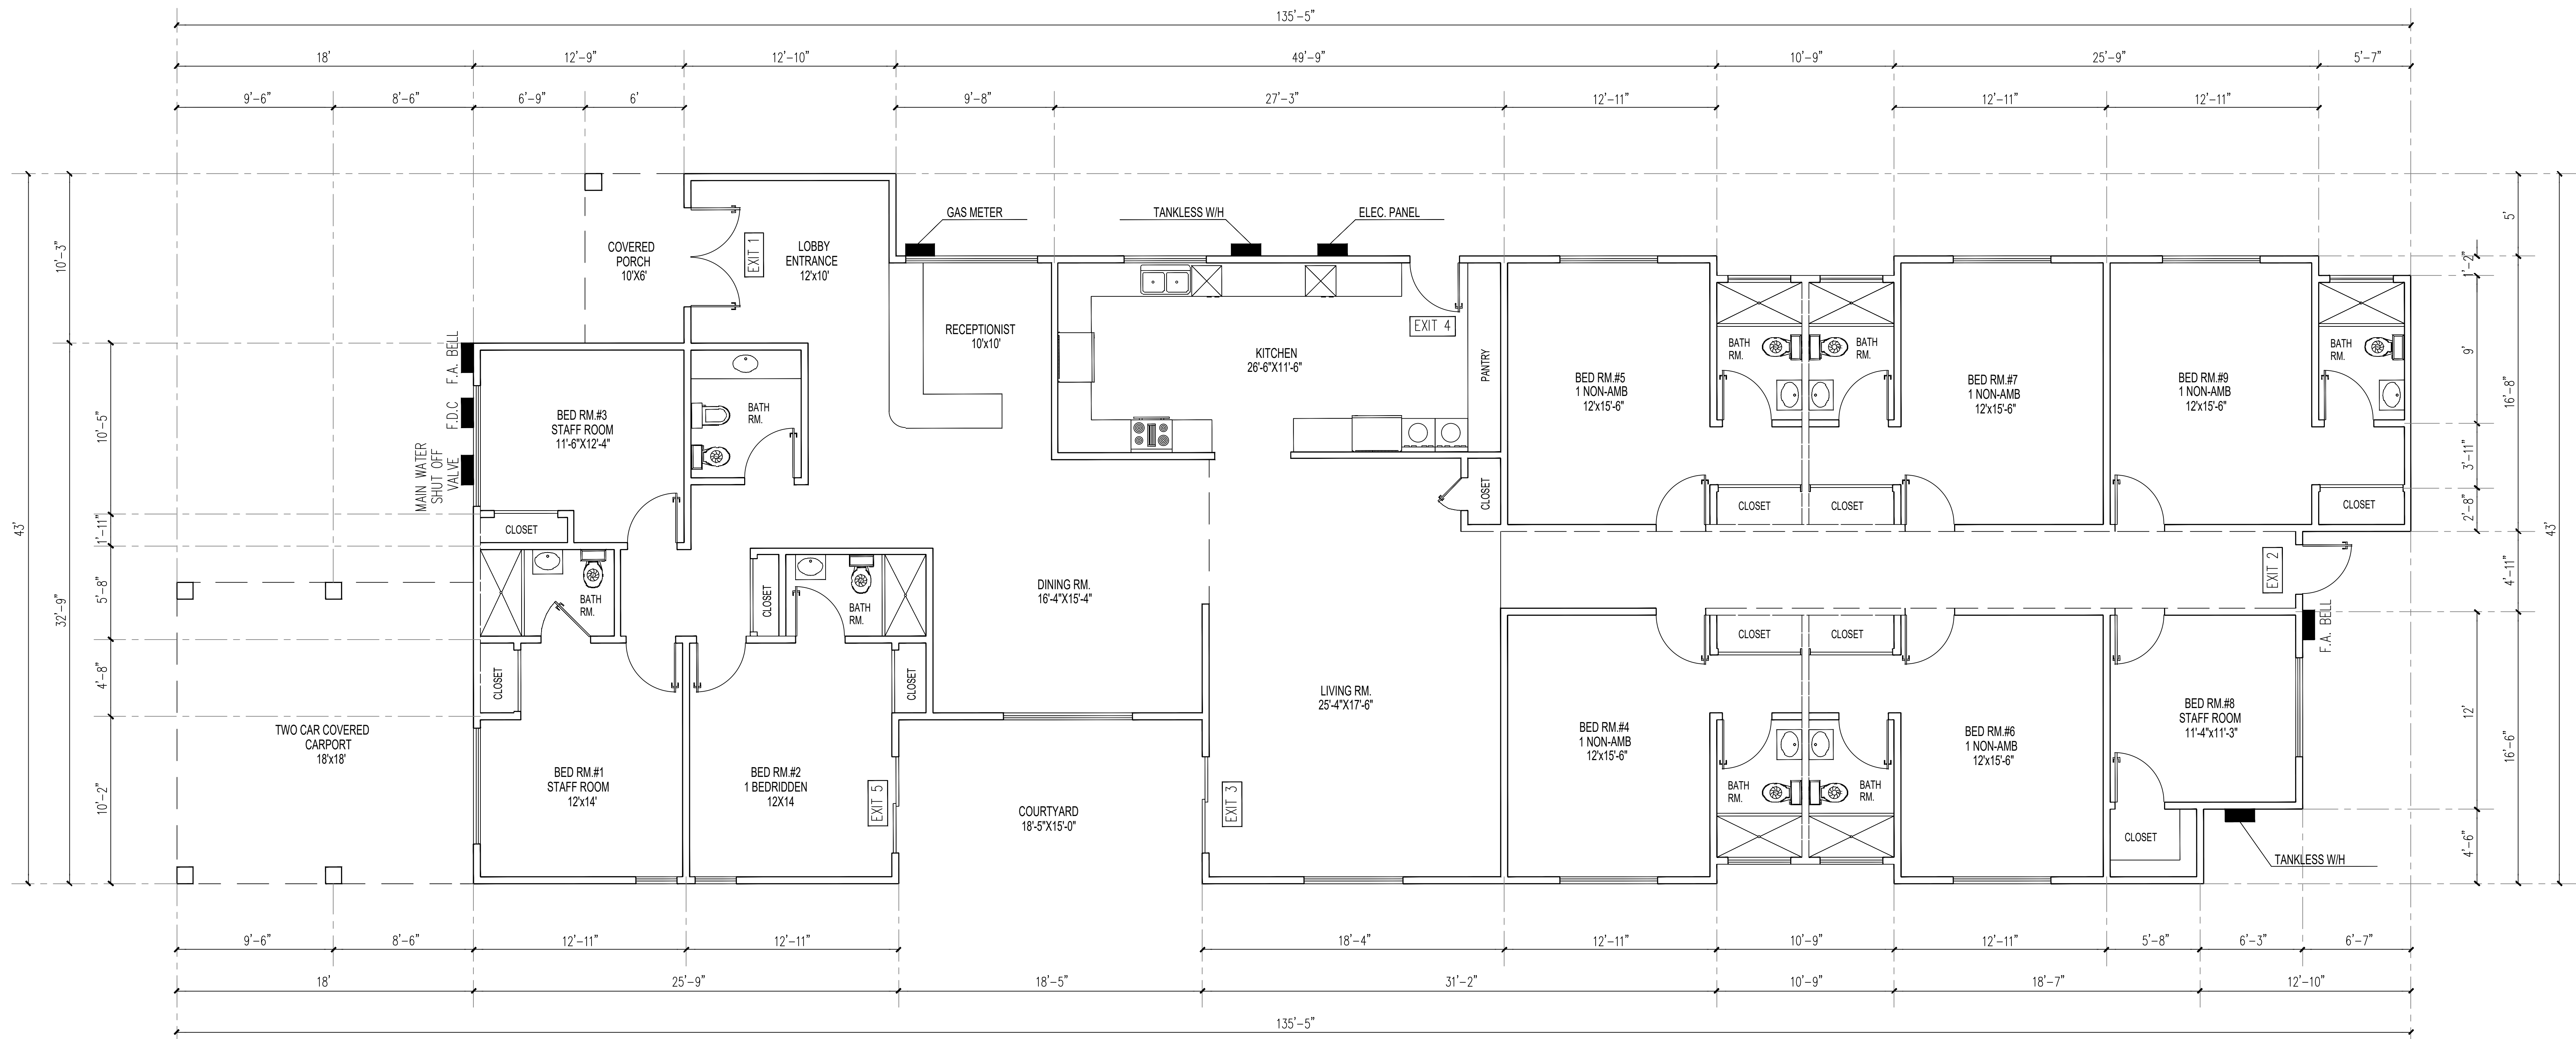

2 (E) FLOOR PLAN
Scale: 1/4"=1'-0"

PROJECT CONTACT:
CLIENT / APPLICANT:
OGAN H TIRATSUYAN
5536 TYRONE AVE.
805-705-2409
DESIGNER / EXPEDITOR:
RAMON BAGUIO
4273 CANOGA AVE
WOODLAND HILLS, CA
310-562-5382
RBLANDESIGN@GMAIL.COM
WWW.CALPLANDDESIGN.COM

PROJECT ADDRESS:

(N) 12 BEDS RESIDENTIAL CARE FACILITY
5536 TYRONE AVE.
SHERMAN OAKS, CA 91401



PROJECT TITLE:
**12 BEDS
RESIDENTIAL CARE
FACILITY**

PROJECT DESCRIPTION:

SHEET TITLE:
**(E) SITE PLAN
(E) FLOOR PLAN**

DATE:
10-31-22
DRAWN BY: **KEN**

A1