


SIDEWALK

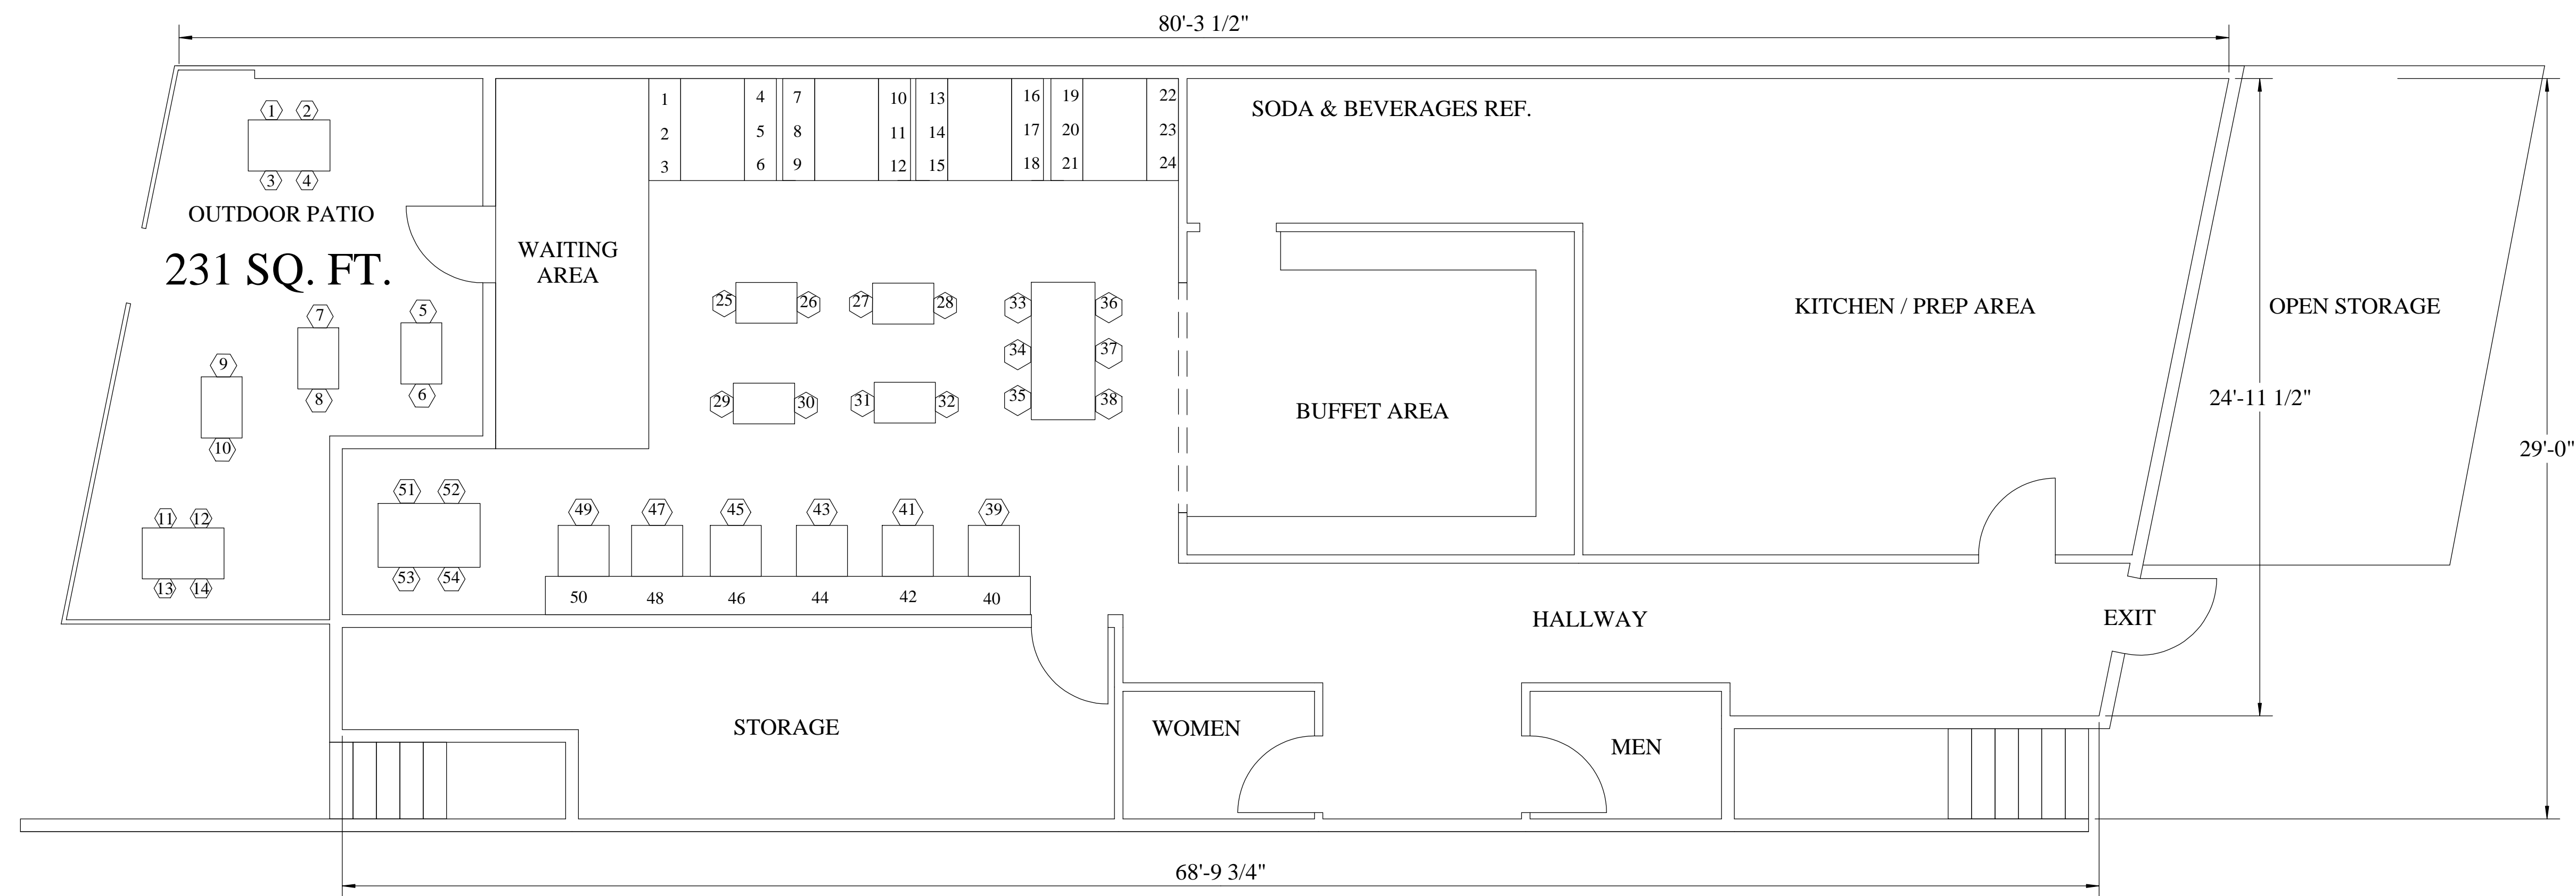

2,412 SQ. FT. RESTAURANT

54 INTERIOR SEATS
14 EXTERIOR SEATS

68 TOTAL SEATS

FLOOR PLAN
1/4" = 1'

PLANS BY:

PATRICK PANZARELLO
9111 MORNING GLOW WAY
SUN VALLEY, CA. 91352
(818) 310-8589
patpanz@inbox.com

TAMARIND CUISINE OF INDIA
14611 1/2 VENTURA BLVD., SHERMAN OAKS, CA 91403

APPLICANT: JASPAL SINGH
(818) 264-5641

10/ 1/ 15

A - 2