


SHERMAN-GLEN PLAZA

14241 W. VENTURA BLVD.

LOS ANGELES, CALIFORNIA 91423

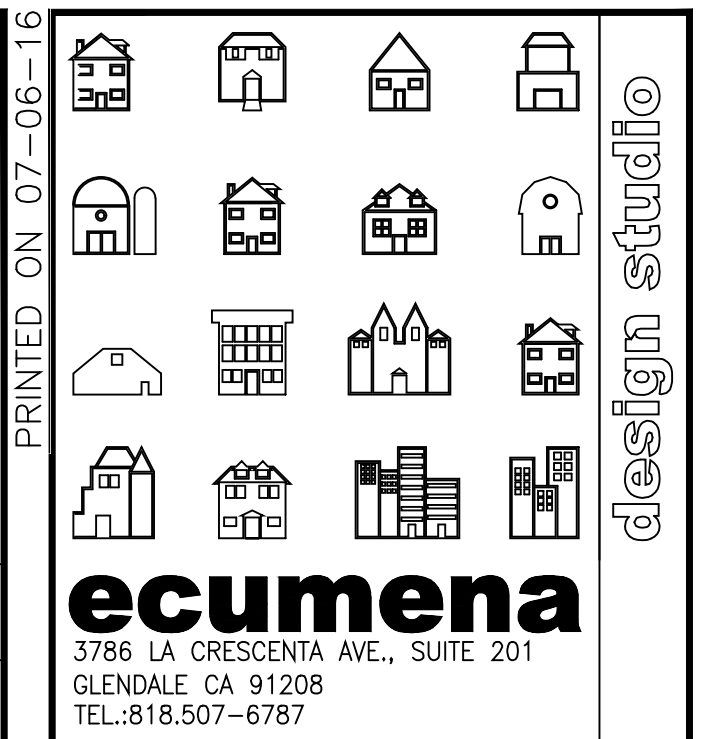

AS INSTRUMENT OF SERVICE, ALL DESIGN IDEAS AND INFORMATION SHOWN ON THESE DRAWINGS ARE AND SHALL REMAIN THE PROPERTY OF ECUMENA DESIGN STUDIO. NO PART THEREOF SHALL BE COPIED, DISCLOSED TO OTHERS, OR USED IN CONNECTION WITH ANY WORK OR PROJECT OTHER THAN THE SPECIFIC PROJECT FOR WHICH THEY HAVE BEEN PREPARED AND DEVELOPED WITHOUT THE WRITTEN CONSENT OF ECUMENA DESIGN STUDIO. VISUAL CONTACT WITH THESE DRAWINGS SHALL CONSTITUTE CONCLUSIVE EVIDENCE OF ACCEPTANCE OF THESE RESTRICTIONS.

NO.	ISSUED FOR:	DATE:

BUILDING STATISTICS	
LOT SIZE:	100.00'x100.00'
LOT AREA (S.F.):	10,197
NUMBER OF STORY'S:	3
F.A.R.:	15200/10197= 1.5
(E) BLDG FLOOR AREA (S.F.):	12,031
(N) GROUND FLOOR AREA (S.F.):	7,792
(N) MEZZANINE AREA (S.F.):	1,226
(N) 2-ND FLOOR AREA (S.F.):	2,682
(N) 3-RD FLOOR AREA (S.F.):	3,500
(N) BLD'G FLOOR AREA (S.F.):	15,200
TYPE OF CONSTRUCTION:	V-B
BUILDING SPRINKLERED:	NFPA-13 FIRE SPRINKLER THROUGHOUT
EXISTING BUILDING USE:	RETAIL/ GENERAL OFFICE
PROPOSED BUILDING USE:	RETAIL/ GENERAL OFFICE/ STORAGE
PROPOSED BUILDING OCCUPANCY:	"M"/ "B"/
(N) LANDSCAPING (S.F.):	1,189

AREA & PARKING SUMMARY:				
FLOOR AREA (SF)	PROPOSED USES/CLASSIFICATION			SUB-TOTAL PARKING/FLOOR
	RETAIL/M	GENERAL OFFICE/B	CIRCULATION/B	
FIRST FLOOR	7,792	5,639	2,153	30
PARKING	1/260-23		1/300-7	
MEZZANINE	1,226		1,226	3
PARKING			1/500-3	
SECOND FLOOR	2,682	2,148	534	6
PARKING		1/300-4	1/300-2	
THIRD FLOOR	3,500	2,991	509	12
PARKING		1/300-10	1/300-2	
TOTAL	15,200	5,639	3,196	1,226

REVISION BY: _____ DATE: _____

PROJECT TITLE:
SHERMAN-GLEN PLAZA

JOB ADDRESS:
14241 W. VENTURA BLVD.
LOS ANGELES CA 91423

ZONE REQUIREMENTS:	
ZONE:	C2-1VL (VENTURA/CAHUENGA BOULEVARD CORRIDOR SPECIFIC PLAN)
FRONT SETBACK:	0
SIDE SETBACK:	0
REAR SETBACK:	0
MAXIMUM BLD'G HEIGHT:	45'-0"

LEGAL DESCRIPTION:	
LOT(S) and ARB(S)	TRACT(S)
LOT #251 & 252	NO. 9275
APN #	2265-019-006

NOTE TO CONTRACTOR:	
1.	SEPARATE PERMITS ARE REQUIRED FOR GRADING, RETAINING WALLS.
2.	SEPARATE PERMITS REQUIRED FOR SWIMMING POOL.
3.	FIRE SPRINKLER SYSTEM SHALL BE APPROVED BY PLUMBING DIVISION PRIOR TO INSTALLATION.

CODES IN EFFECT	
ALL PROJECT SHALL COMPLY WITH THE:	
-	2014 EDITION OF LACBC (BASED ON 2013 CBC)
-	2014 LA ELECTRICAL CODE
-	2014 LA MECHANICAL CODE
-	2014 LA PLUMBING CODE
-	2014 LA GREEN BUILDING CODE

JOB NO.:	
DRAWN BY:	
CHECKED BY:	A.K.
DATE:	

SHEET DESCRIPTION:	
COVER SHEET	
SHEET NUMBER	
G-101	
SHEETS	OF


ABBREVIATIONS	
© COPYRIGHT AND ANGLE	HVAC HEATING VENTILATION & AIR CONDITIONING
⊙ CENTERLINE	ID. INSIDE DIAMETER
⊘ DIAMETER OR ROUND CHANNEL	INCL. INCLUDING
# FOUND OR NUMBER	INFO. INFORMATION
AB. ANCHOR BOLT	INSUL. INSULATION
AC. AIR CONDITIONING	INT. INTERIOR
ACQST. ACOUSTICAL	JAN. JANITOR
AD. AREA DRAIN	JT. JOINT
ADJ. ADJUSTABLE	KIT. KITCHEN
AFF. ABOVE FINISHED FLOOR	LAB. LABORATORY
AGGR. AGGREGATE	LAM. LAMINATE
ALUMAL. ALUMINUM	LAV. LAVATORY
APPROX. APPROXIMATE	LP. LOW POINT
ARCH. ARCHITECTURAL	LT. LIGHT
ASPH. ASPHALT	MATL. MATERIAL
BD. BOARD	MAX. MAXIMUM
BTUM. BITUMINOUS	MECH. MECHANICAL
BLDG. BUILDING	MEMBR. MEMBRANE
BLK. BLOCK	MET. METAL
BLKG. BLOCKING	MFR. MANUFACTURER
BM. BEAM	MIN. MINIMUM
BOT. BOTTOM	MIR. MIRROR
BTWN. BETWEEN	MISC. MISCELLANEOUS
	MTD. MOUNTED
	MUL. MULLION
CAB. CABINET	N. NORTH
CB. CATCH BASIN	N/A. NOT APPLICABLE
CEM. CEMENT	NIC. NOT IN CONTRACT
CER. CERAMIC	NO. OR # NUMBER
CI. CAST IRON	NOM. NOMINAL
CLG. CEILING	NTS. NOT TO SCALE
CLKG. CAULKING	
CL. CLOSET	
CLR. CLEAR	
CNTR. COUNTER	OA. OVERALL
COL. COLUMN	OC. ON CENTER
CONC. CONCRETE	OD. OUTSIDE DIAMETER
CONN. CONNECTION	OR. OVERFLOW DRAIN
CONSTR. CONSTRUCTION	OFF. OFFICE
CONT. CONTINUOUS	OPNG. OPENING
CORR. CORRIDOR	OPP. OPPOSITE
CTR. CENTER	O. OVER
CTSK. COUNTERSUNK	
CJ. CONTROL JOINT	
	PL. PLATE
	PLAM. PLASTIC LAMINATE
	PLAS. PLASTER
DRY. DRYER	PLWD. PLYWOOD
DBL. DOUBLE	PR. PAIR
DEPT. DEPARTMENT	PT. POINT
DET. DETAIL	P.T. PRESSURE TREATED
D.F. DRINKING FOUNTAIN	PTD. PAINTED
DI. DIAMETER	PRTN. PARTITION
DIM. DIMENSION	
DISP. DISPENSER	Q.T. QUARRY TILE
DN. DOWN	
D.O. DOOR OPENING	
DR. DOOR	R. RISER OR RADIUS
DRY. DRYER	RAD. RADIUS
DS. DOWNSPOUT	RD. ROOF DRAIN
DSP. DRY STAND PIPE	REF. REFERENCE
DWASH. DSH WASHER	REFR. REFRIGERATOR
DWR. DRAWER	REINF. REINFORCED
DWG. DRAWING	REQD. REQUIRED
	RESL. RESILIENT
	RO. ROUGH OPENING
	RWD. REDWOOD
	S. SOUTH
	SC. SOLID CORE
	SCHED. SCHEDULE
	SECT. SECTION
	SHT. SHEET
	SHTG. SHEATHING
	SM. SIMILAR
	SP. STANDPIPE
	SPEC. SPECIFICATION
	SQ. SQUARE
	SST. STAINLESS STEEL
	SS. SERVICE SINK
	STA. STATION
	STD. STANDARD
	STL. STEEL
	STOR. STORAGE
	STRUC. STRUCTURAL
	SUSP. SUSPENDED
	SYM. SYMMETRICAL
	T. OR TRD. TREAD
	TB. TOP OF BEAM
	TC. TOP OF CURB
	TEL. TELEPHONE
	TER. TERRAZZO
	THK. THICK
	TJ. TRUSS JOIST
	T.O.P. TOP OF PARAPET
	T.O.S. TOP OF SHEATHING
	T.P. TOP OF PAVEMENT
	T.S. TOP OF SLAB
	T.V. TELEVISION
	T.W. TOP OF WALL
	TYP. TYPICAL
	U/C UNDER (OUTDOOR)
	UNF. UNFINISHED
	UNF. UNDERSIDE
	UNO. UNLESS NOTED OTHERWISE
	V. VOLT
	VERT. VERTICAL
	VEST. VESTIBULE
	VIF. VERIFY IN FIELD
	WASH. WASHER
	W/ WITH
	WC. WATER CLOSET
	WD. WOOD
	WH. WATER HEATER
	WI. WROUGHT IRON
	W/O WITHOUT
	WP. WATERPROOFING
	WR. WATER RESISTANT
	WSC. WAINSCOT
	WT. WEIGHT
	WWM. WELDED WIRE MESH

SYMBOLS & LEGENDS	
	GRID LINES
	DESIGNATION DRAWING OR DETAIL
	ELEVATION SHEET WHERE ELEVATION IS DRAWN
	SECTION SHEET WHERE SECTION IS DRAWN
	DETAIL CALL-OUT SHEET WHERE DETAIL IS DRAWN
	ROOM IDENTIFICATION ROOM NAME ROOM NUMBER
	DOOR NUMBER
	WINDOW NUMBER
	DESIGNATION NOTES & KEYNOTES
	REVISION
	MATCH LINE SHADED PORTION IS THE SIDE CONSIDERED
	POINT, DATUM POINT, WORK POINT, CONTROL
	S.M.D. SMOKE DETECTOR SEE NOTE 115, SHEET A-02
	DUPLEX ELECTRICAL OUTLET @+15"A.F.F.
	TELEPHONE OUTLET @+15"A.F.F.
	COMPUTER CRT/DATA OUTLET @+15"A.F.F.
	GROUND FAULT CIRCUIT-INTERRUPTER SEE NOTE 85 SHEET A-02
	2x4' FLUORESCENT LIGHTING FIXTURE
	INCANDESCENT LIGHT FIXTURE-SHANDELIERE
	RECESSED CEILING MOUNTED LIGHT FIXTURE
	INCANDESCENT WALL MOUNTED LIGHT FIXTURE
	FLUORESCENT STRIP LIGHT FIXTURE
	TRACK LIGHTING
	FAN EXHAUST
	FLUSH MOUNTED SPEAKER
	WALL SWITCH @+48"A.F.F.
	DIMMER SWITCH @+48"A.F.F.
	THERMOSTAT @+48"A.F.F.

MATERIAL SYMBOLS & LINEWORK	
	METAL LATH & PLASTER
	GYP. GYPSUM BOARD
	STEEL OR IRON
	ALUMINUM
	STONE
	WOOD FRAMING
	BLOCKING
	WOOD, FINISH
	PLYWOOD
	CONCRETE BLOCK WALL
	1-HR RATED WD. STUD WALL WITH INSULATION
	2-HR RATED WD. STUD WALL WITH INSULATION
	EXISTING WOOD STUD WALL
	EXISTING STRUCTURE TO BE DEMOLISHED
	NEW 2x WOOD STUD WALL
	RETAINING WALL SEE STRUCT. DRAWINGS FOR DETAILS
	REFERENCE LINE AND ARROW
	WORK ABOVE, BELOW OR BEYOND EXISTING WORK TO BE REMOVED
	PROPERTY LINE
	MATERIAL/COLOR DESIGNATION SEE - 1/A41
	CENTER LINE ELEVATION, FLOOR LINE PROJECTED LINE
	DIMENSION LINE
	BORDER FOR REVISED AREA OR BLOWN UP AREA
	OUTLINE, SILHOUETTE, ETC.
	GLASS (WINDOW OR WALL)
	RIGID INSULATION
	BATT INSULATION
	CERAMIC TILE
	WALL TYPE SEE - SHEET A41 FIRE RATING - HOUR
	WROUGHT IRON FENCE
	NATURAL GRADE LINE (ELEVATION) WORK ABOVE, BELOW OR BEYOND
	GRADE OR EARTH (SECTION)
	CONCRETE - SMALL SCALE PLANS
	CONCRETE - LARGE SCALE PLANS & SECTIONS
	TO BREAK CONTINUITY
	FINISH GRADE LINE (ELEVATION)

DRAWING INDEX	
GENERAL	G-101 COVER SHEET AND VICINITY MAP
	G-102 GENERAL NOTES
ARCHITECTURAL	A-101 SITE PLAN
	A-102 GROUND FLOOR PLAN
	A-103 SECOND FLOOR PLAN
	A-104 THIRD FLOOR & ROOFTOP LOUNGE PLAN

SCOPE OF WORK	
PROPOSED 3- STORY COMMERCIAL BUILDING	

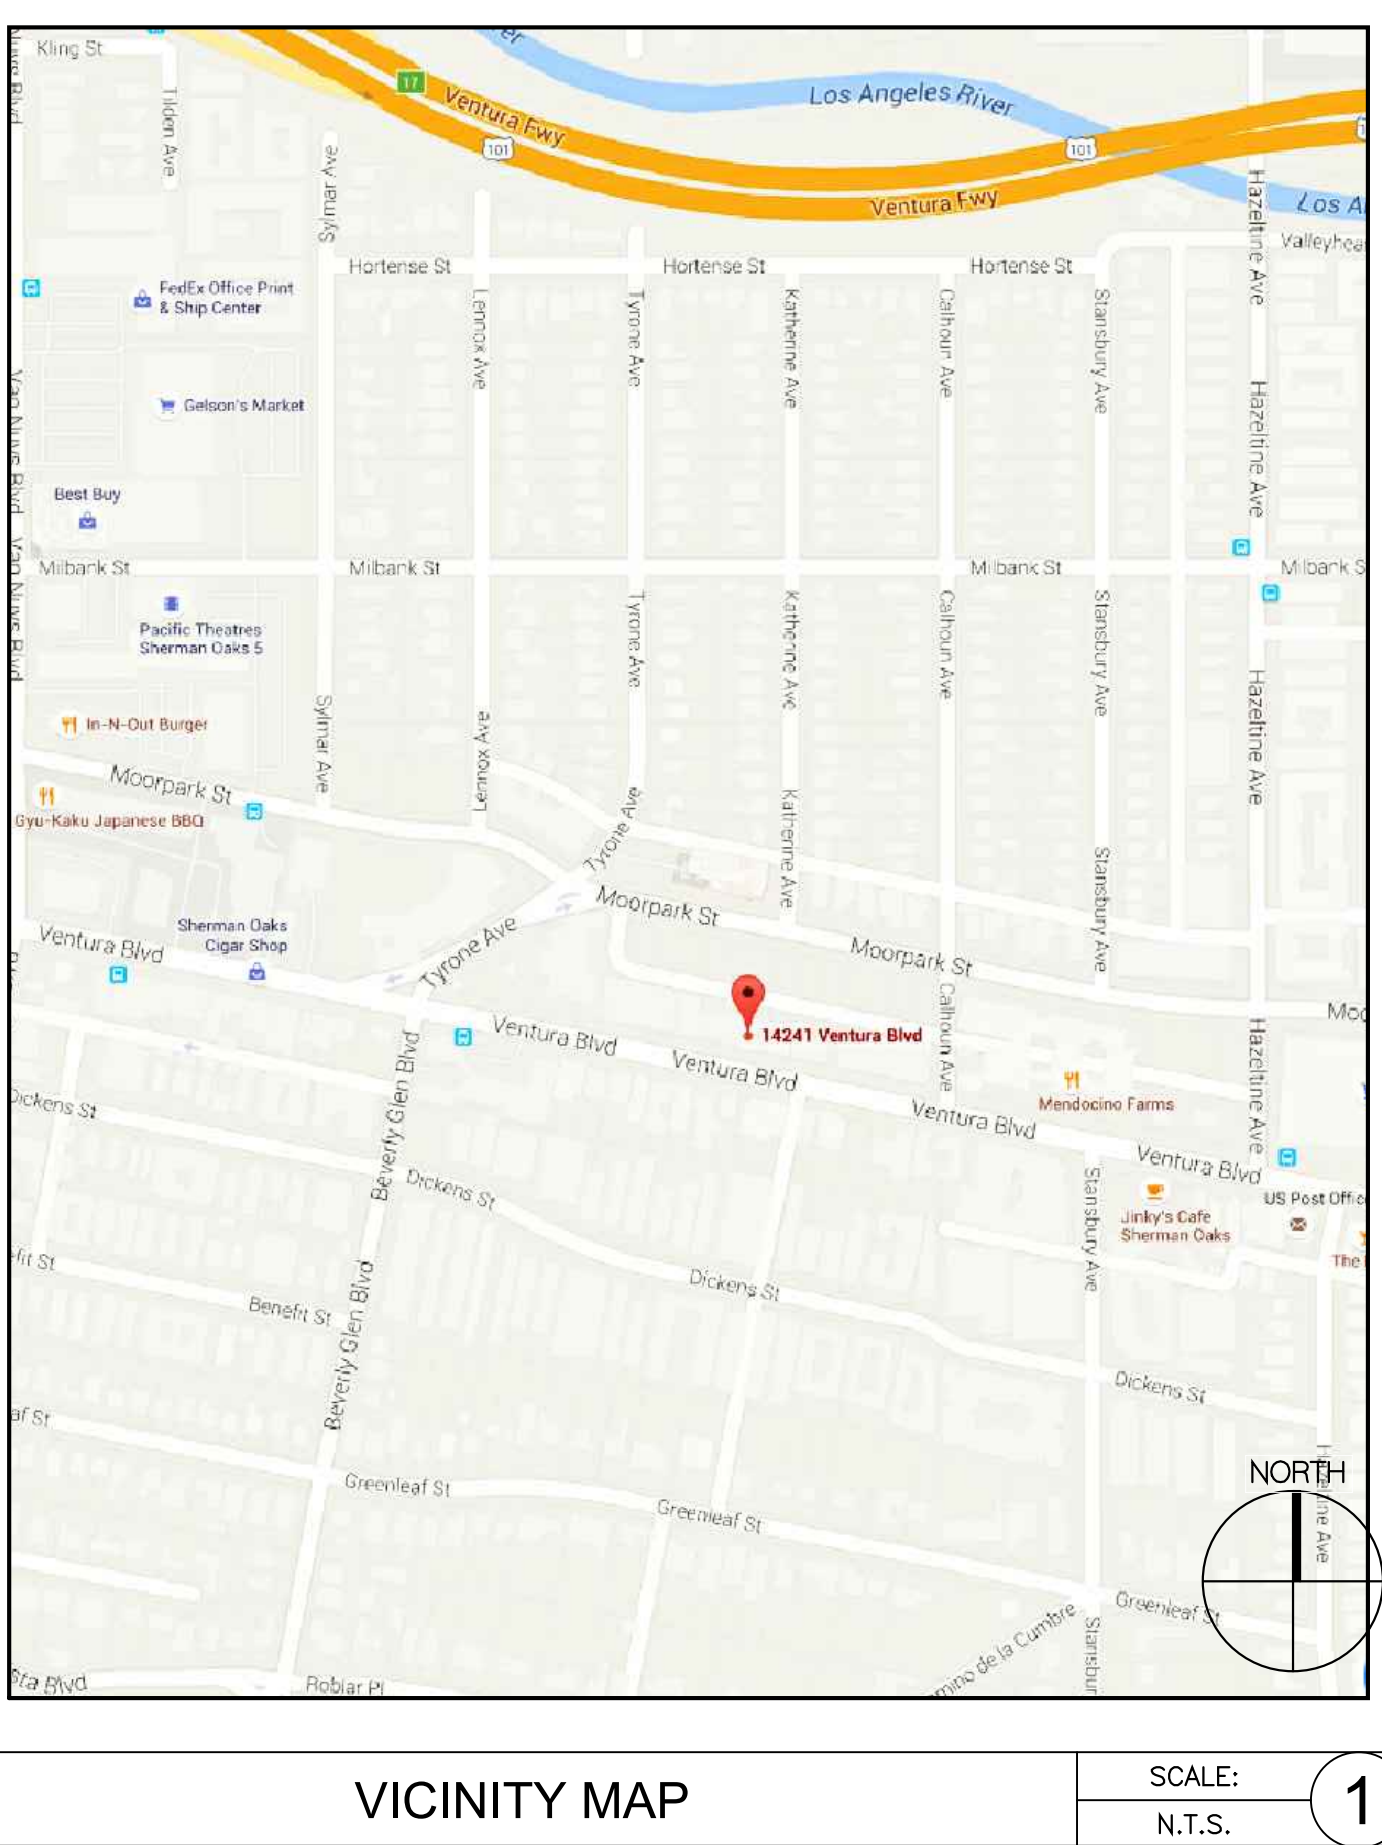

PRINTED ON 07-06-16 CONTRACTOR TO VERIFY ALL DIMENSIONS, CONDITIONS, ETC., PERTAINING TO THE WORK AT THE SITE BEFORE PROCEEDING WITH THE WORK

